

SYSTEM MASTER BOARD 1*				
	SW1	SW2	SW3	SW4
1	OFF	See Control*	OFF	ON
2	ON	OFF	OFF	ON
3	OFF	OFF	OFF	OFF
4	OFF	OFF	OFF	OFF
5	OFF	OFF	ON	OFF
6	OFF	OFF	OFF	OFF
7	OFF	OFF	OFF	
8	See Control*	OFF	OFF	

BOARD 2*				
SW1	SW2	SW3	SW4	
OFF	OFF	OFF	ON	
ON	OFF	OFF	OFF	
OFF	OFF	OFF	OFF	
OFF	OFF	OFF	OFF	
OFF	OFF	OFF	OFF	
OFF	OFF	OFF	OFF	
ON	OFF	OFF		
OFF	ON	OFF		

BOARD 3*				
SW1	SW2	SW3	SW4	
OFF	OFF	OFF	ON	
ON	OFF	OFF	OFF	
OFF	OFF	OFF	OFF	
OFF	OFF	OFF	OFF	
OFF	OFF	OFF	OFF	
OFF	OFF	OFF	OFF	
ON	OFF	OFF		
OFF	ON	OFF		

SW1-3 (OUTDOOR)-ON * SW1-4 (OUTDOOR)-ON *
*Please see system control section of the outdoor installation manual for 3 or more units.
SW5-5 & SW8-3 (OUTDOOR)-ON SW5-5 & SW8-3 (OUTDOOR)-ON

Wiring Connections (Outputs)

EQUIPMENT	TERMINAL / FTC7 BOARD
P1	OUT1 TBO.1 1-2 / 2*
P2	OUT1 TBO.1 1-2 / 3*
P3	OUT2 TBO.1 3-4 / 1*



Wiring Connections (Inputs)

EQUIPMENT	TERMINAL / FTC7 BOARD
T1	THW1 CNW12 1-2 / 2*
T2	THW2 CNW12 3-4 / 2*
T3	THW1 CNW12 1-2 / 3*
T4	THW2 CNW12 3-4 / 3*
T5	THW1 CNW12 1-2 / 1*
T6	THW2 CNW12 3-4 / 1*
FS1	INA1 TBI.6 3-5 (CN1A) / 2*
FS2	INA1 TBI.6 3-5 (CN1A) / 3*

Power Supply

EQUIPMENT	STARTING CURRENT	MAX CURRENT	MCB	MIN. CABLE
PUZ-WZ50VAA (-BS)	2A	13A	16A	3x1.5mm ²
PUZ-WZ60VAA (-BS)	2A	13A	16A	3x2.5mm ²
PUZ-WZ85VAA (-BS)	2A	23A	25A	3x2.5mm ²
PUZ-WZ85YAA (-BS)	2A	12A	16A	5x1.5mm ²
PUZ-WZ100VAA (-BS)	2A	30A	32A	3x4mm ²
PUZ-WZ100YAA (-BS)	2A	12A	16A	5x1.5mm ²
PUZ-WZ120VAA (-BS)	2A	37A	40A	3x6mm ²
PUZ-WZ120YAA (-BS)	2A	12A	16A	5x1.5mm ²
PAC-IF082B-E		10A	16A	3x1.5mm ²
IMM. H.		13A	16A	3x2.5mm ²

Communication Connections

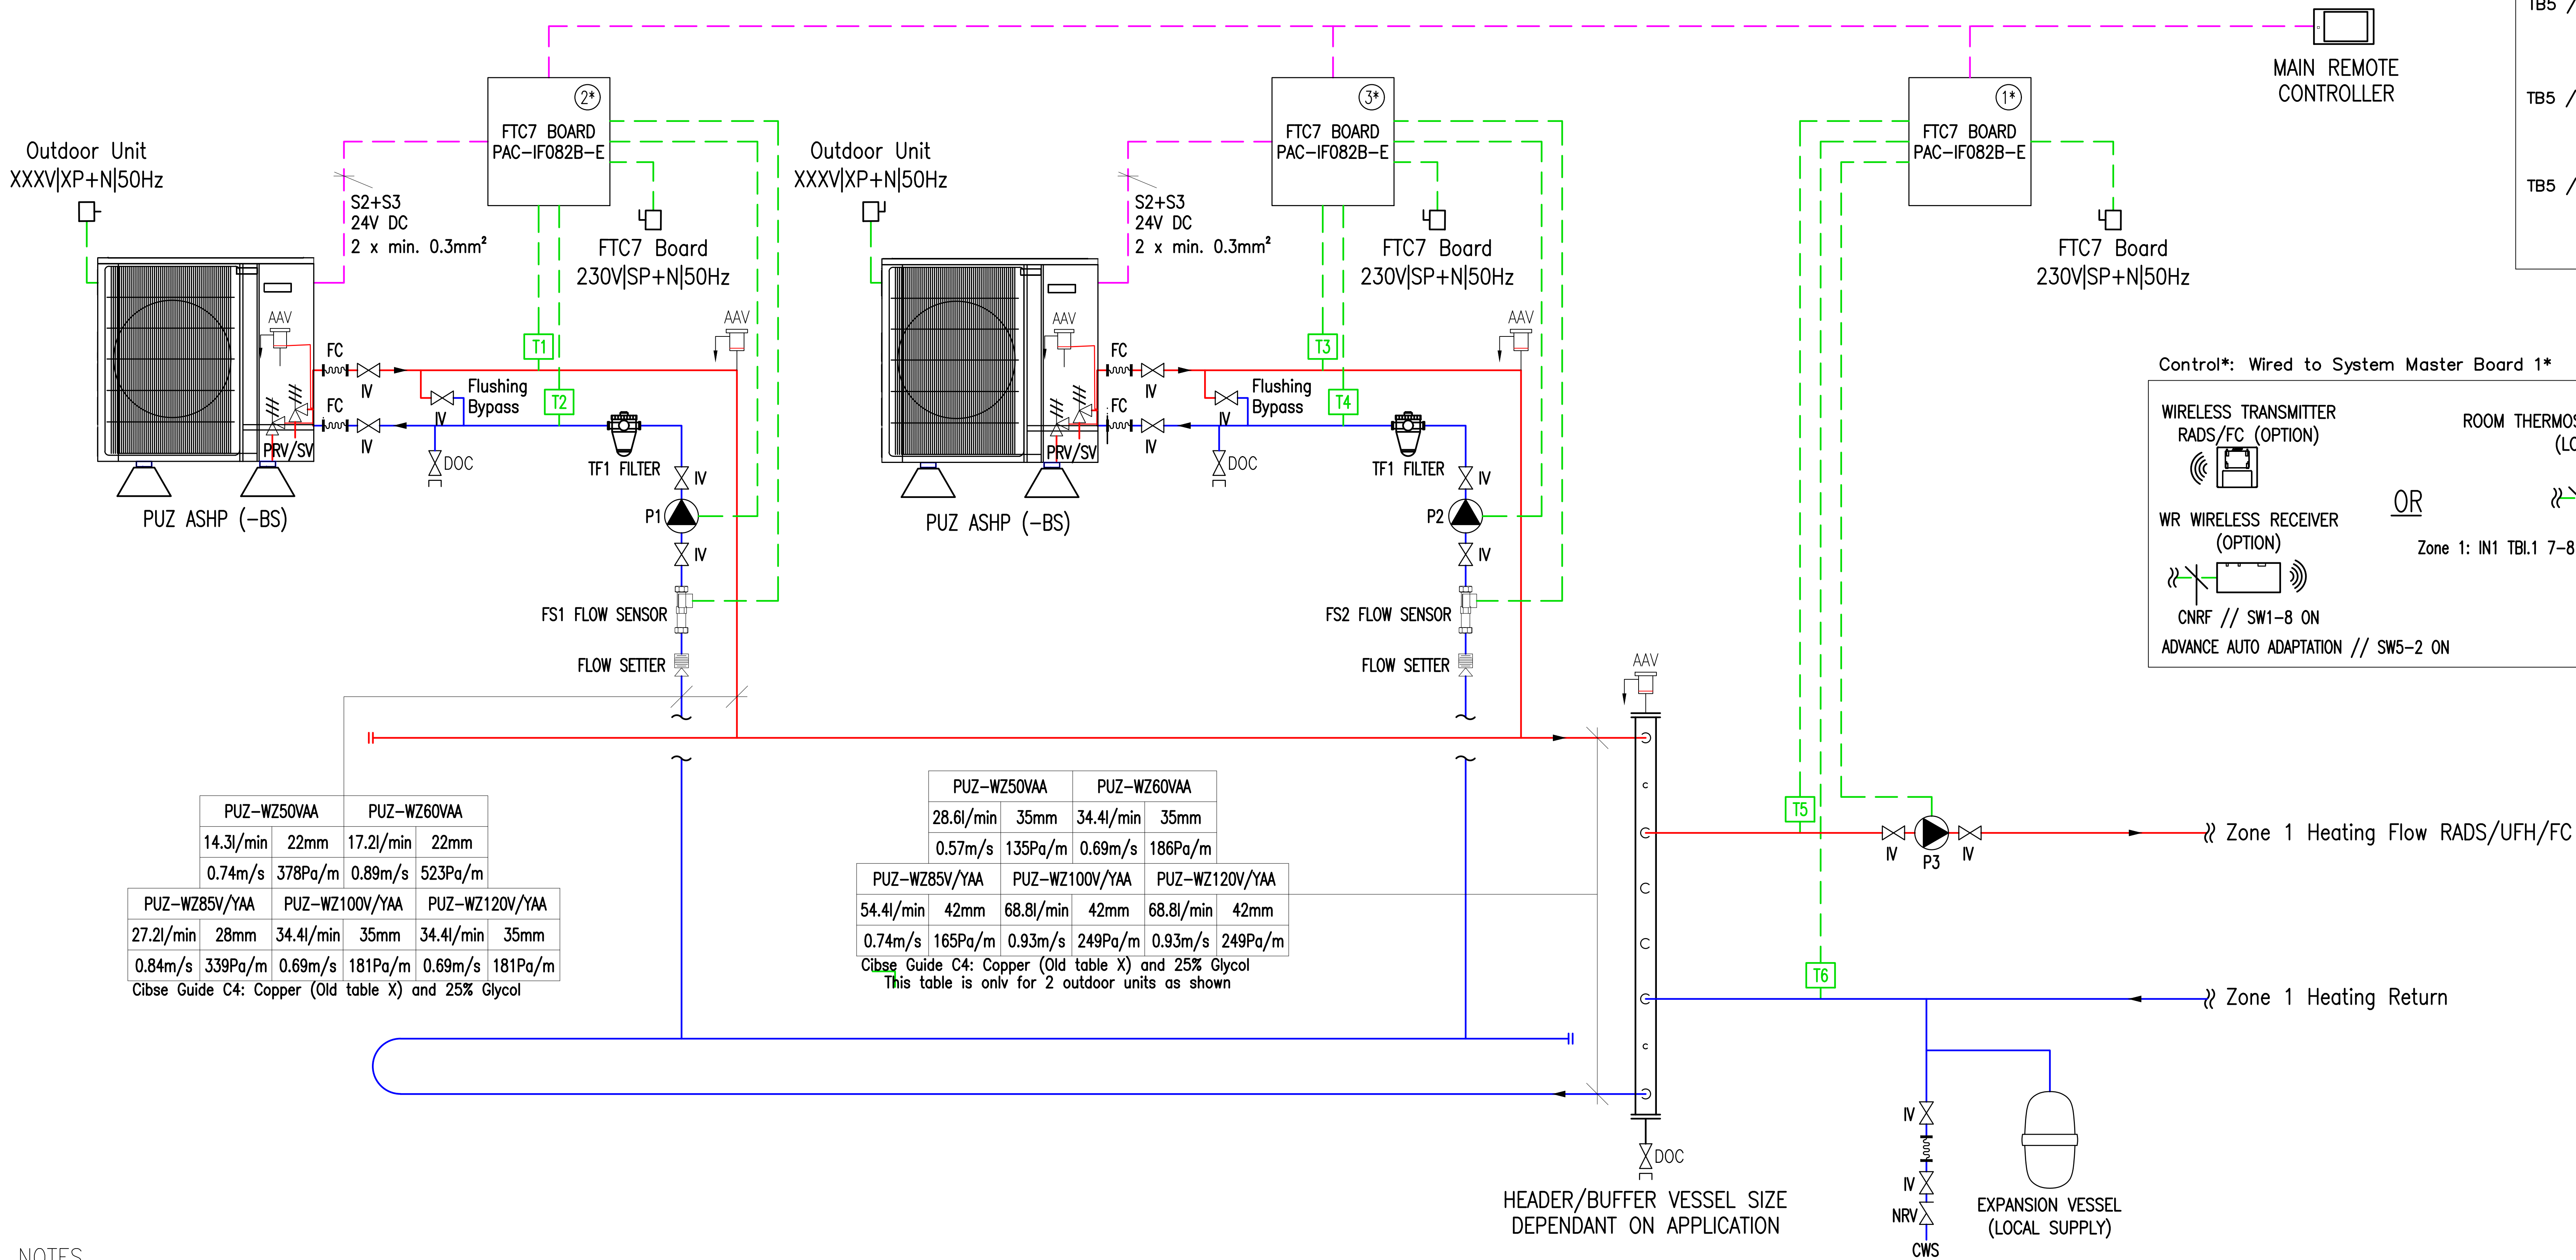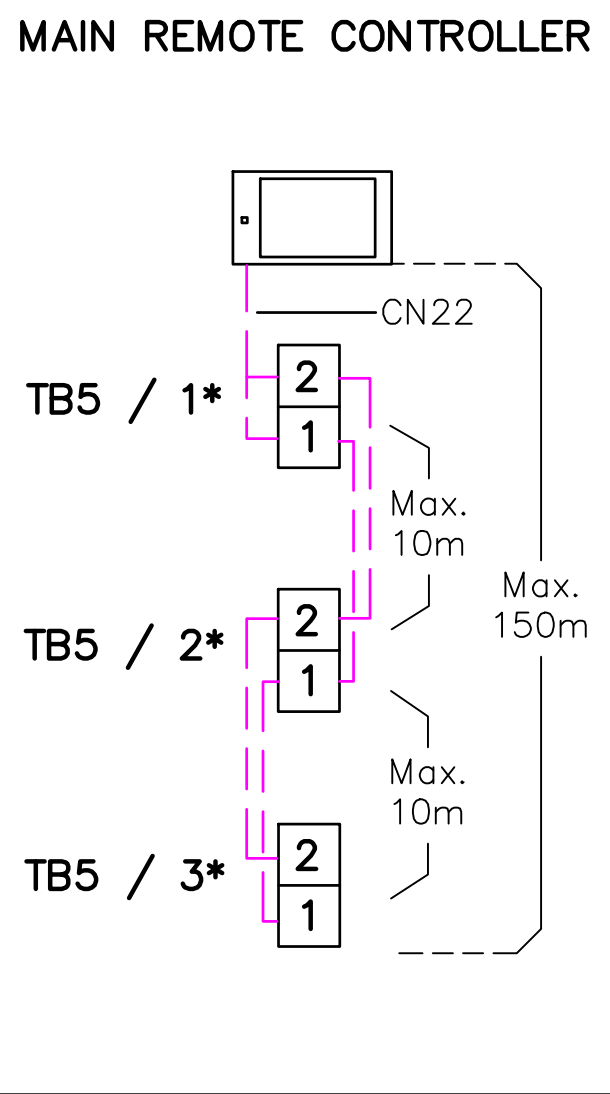

NOTES

- After removing the air, automatic air vent(s) must be closed.
- Flexible hoses shall be used to connect the Ecodan unit to the primary pipe work.
- Refer to 'Installation Manual' and 'Instruction Book' for further 'Technical Information'.
- The Ecodan outdoor unit must be installed on anti-vibration mounts. Rubber mounting blocks are recommended.
- This schematic must be used in conjunction with the corresponding technical submission document issued by Mitsubishi Electric.
- An individual shunt pump for each Ecodan outdoor unit is required. No common circulation pump before the low loss header is permitted.
- Adequate provision should be made to prevent condensate from collecting around the outdoor units. A soak away or drip tray can be used.
- Isolation valves and flushing bypass circuit are recommended for the outdoor unit. This is best practice and not required for warranty purposes.
- A flow sensor PAC-FS01-E is required to be installed in the return pipe work to each unit. Flow setters are optional and they have the ability to change the flow rates if needed.
- Adequate filtration must be used on the return pipework to each Ecodan outdoor unit. This can be either; Magnetic filter (TF1 supplied by MEUK) or strainer with air dirt separator.
- The contractor should make the necessary arrangements to ensure the design of the system meet the requirement of the application and where possible follow industry guidelines and best practice.
- The reverse return pipe work configuration is for space heating applications only. If DHW is required alternative MEU-UK schematic must be followed where common primary pipe work is not permitted.
- It is the responsibility of the installing contractor to provide adequate protection against freezing of pipe work. MEUK recommend 25% glycol dosage of the primary circuit. If the water circuit freezes and damages the equipment the warranty will become void.
- All water systems should be designed, installed and commissioned in accordance with industry good practice guidelines; such as, but not limited to: BSRIA Guide BG2/2010 - Water System Commissioning, BSRIA Guide BG29/2011 - Pre-Commissioning of Pipework Systems, BSRIA Guide BG50/2013 - Water Treatment for Closed Heating & Cooling Systems, CIBSE Commissioning Code W - Water distribution systems.

Copyright in this drawing is the property of Mitsubishi Electric. It must not be reproduced nor amended nor used for the execution of any works whether in connection with the proposed works for which it is prepared or otherwise without the express consent in writing of Mitsubishi Electric.

All dimensions are in mm unless otherwise stated

For information only, DO NOT SCALE drawing

All works shall be carried out in accordance with the Specification

Contractor must verify all dimensions on site before commencing any work or shop drawings

LEGEND

- AAV AUTOMATIC AIR VENT
(After removing the air, automatic air vent(s) must be closed)
- IV ISOLATING VALVE
- DOC DRAIN OFF COCK
- NRV NON RETURN VALVE
- PRV/SV PRESSURE RELIEF VALVE/SAFETY VALVE
- STR STRAINER
- FC FLEXIBLE CONNECTION
- PRV PRESSURE REDUCING VALVE
- P PUMP
- T TEMPERATURE SENSOR
- TF1 FILTER/STRAINER
- FS FLOW SENSOR
- BFPD BACK FLOW PREVENTION DEVICE
(if fitted)
- TPRV/SV TEMPERATURE PRESSURE RELIEF VALVE/SAFETY VALVE
- FLOW SETTER

HYDRAULIC COMPONENTS SUPPLIED BY MEUK:

FLEXIBLE PIPES
FLOW SENSOR

OPTIONAL HYDRAULIC COMPONENTS SUPPLIED BY MEUK:

TF1 FILTER
FLOW SETTER

REV	DESCRIPTION	DESN	CHKD	DATE
-----	-------------	------	------	------



CLIENT

PROJECT
PUZ-OUTDOOR UNITS
STANDARD SCHEMATIC ECODAN CASCADE

TITLE
MECHANICAL SERVICES
MITSUBISHI 2X FTC7 ECODAN UNITS
TO LOW LOSS HEADER/BUFFER VESSEL
1 HEATING ZONE
REVERSE RETURN - HEATING ONLY

SCALE	NTS	ORIGINAL SIZE	A0	DATE	MARCH 2025
DRAWN	M. G.	DESIGNED	M. G.	INIT	CHECKED
DRAWING NUMBER	MEU-UK/FTC7/WZXXX/1Z/RR	REVISION	1		